


Arantxa Manrique Arquitectes


ATLANTIS GASTRO BAR

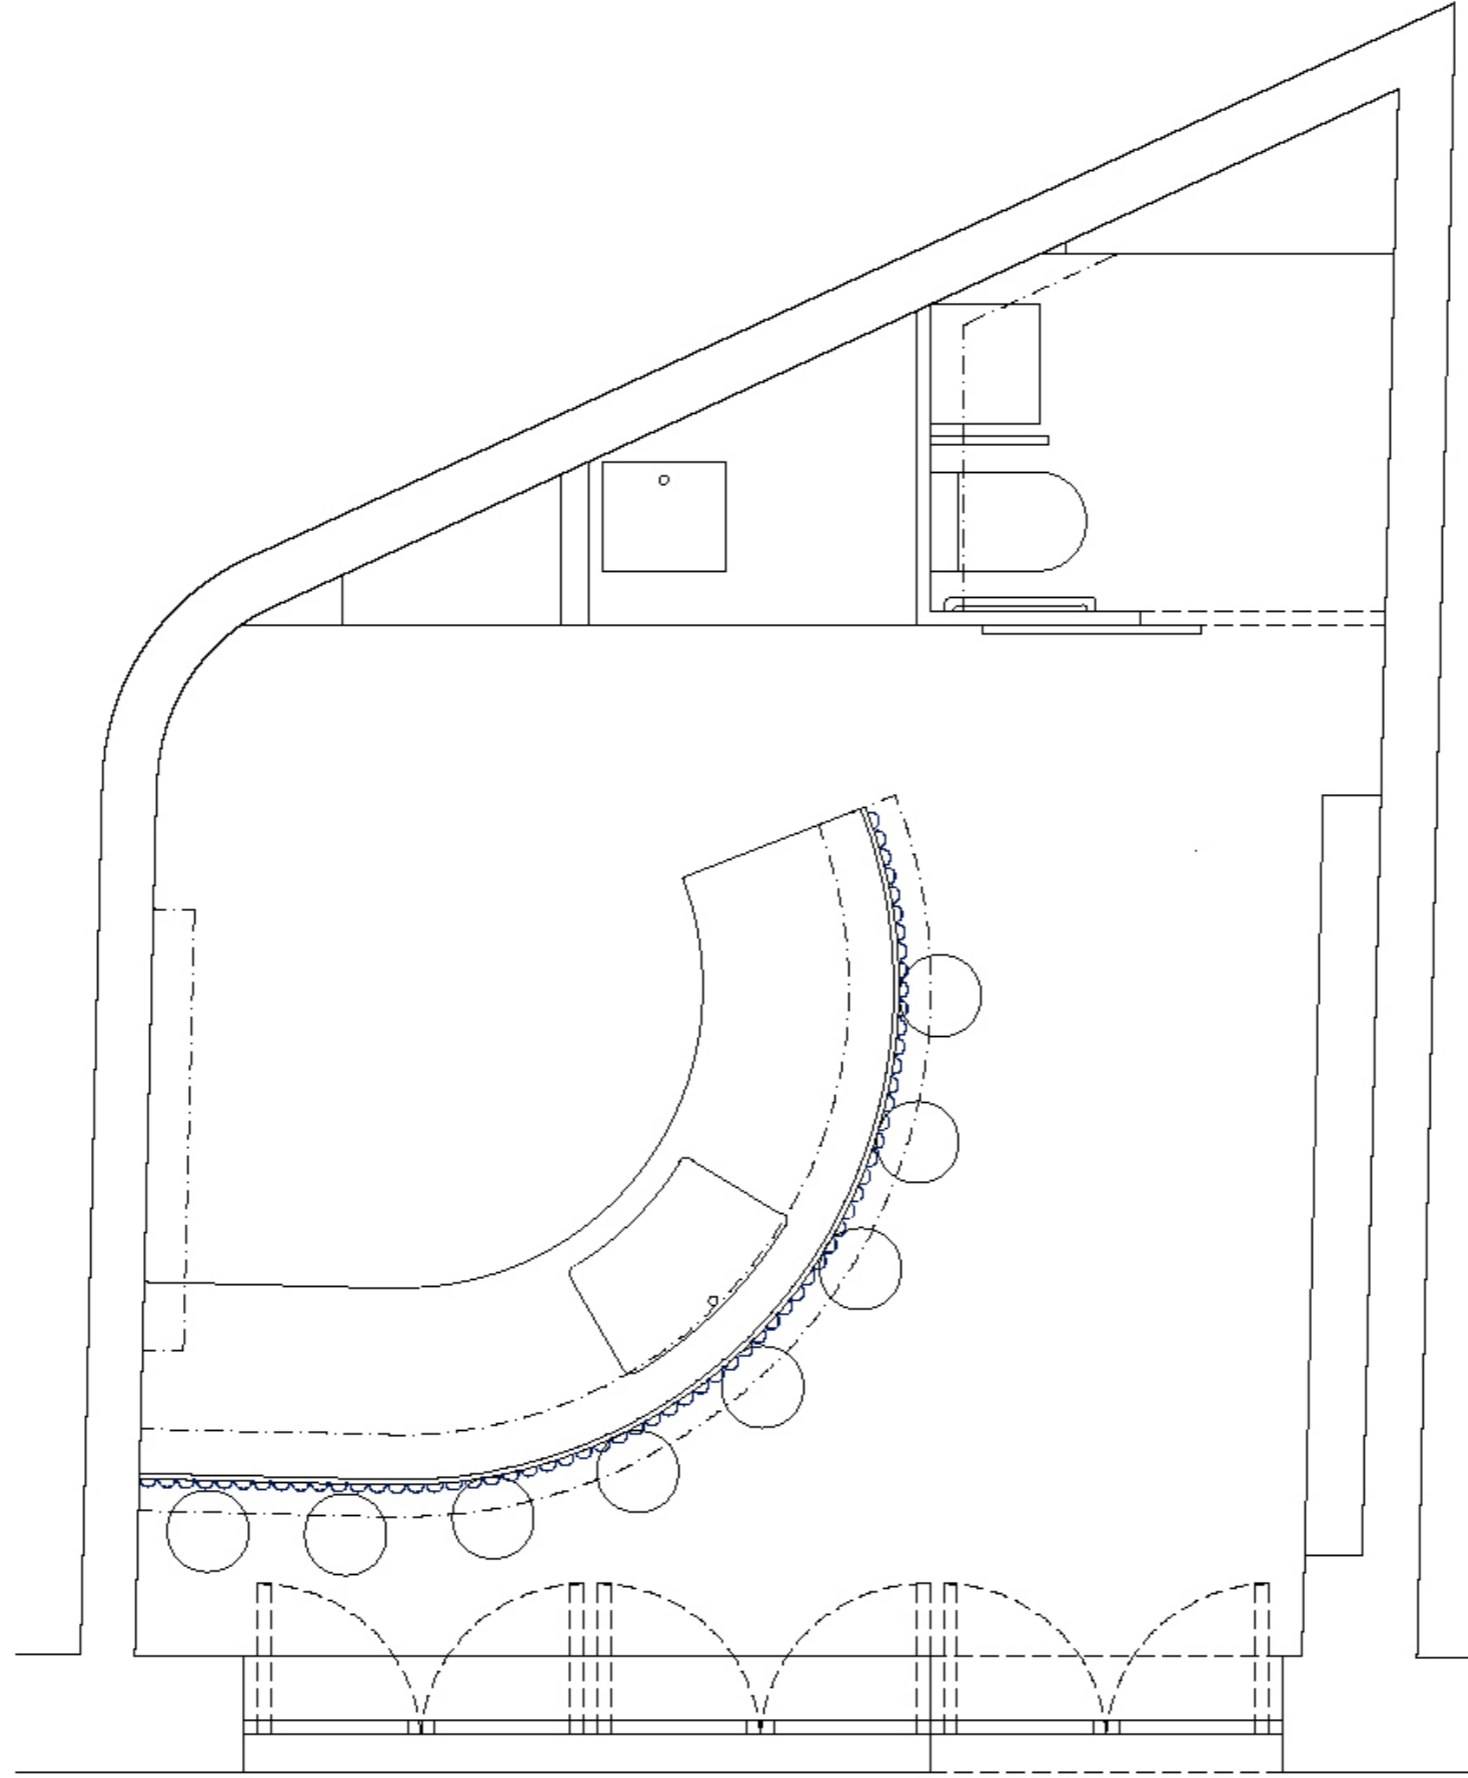

0 50 100 cm

Arantxa Manrique Arquitectes


ATLANTIS GASTRO BAR

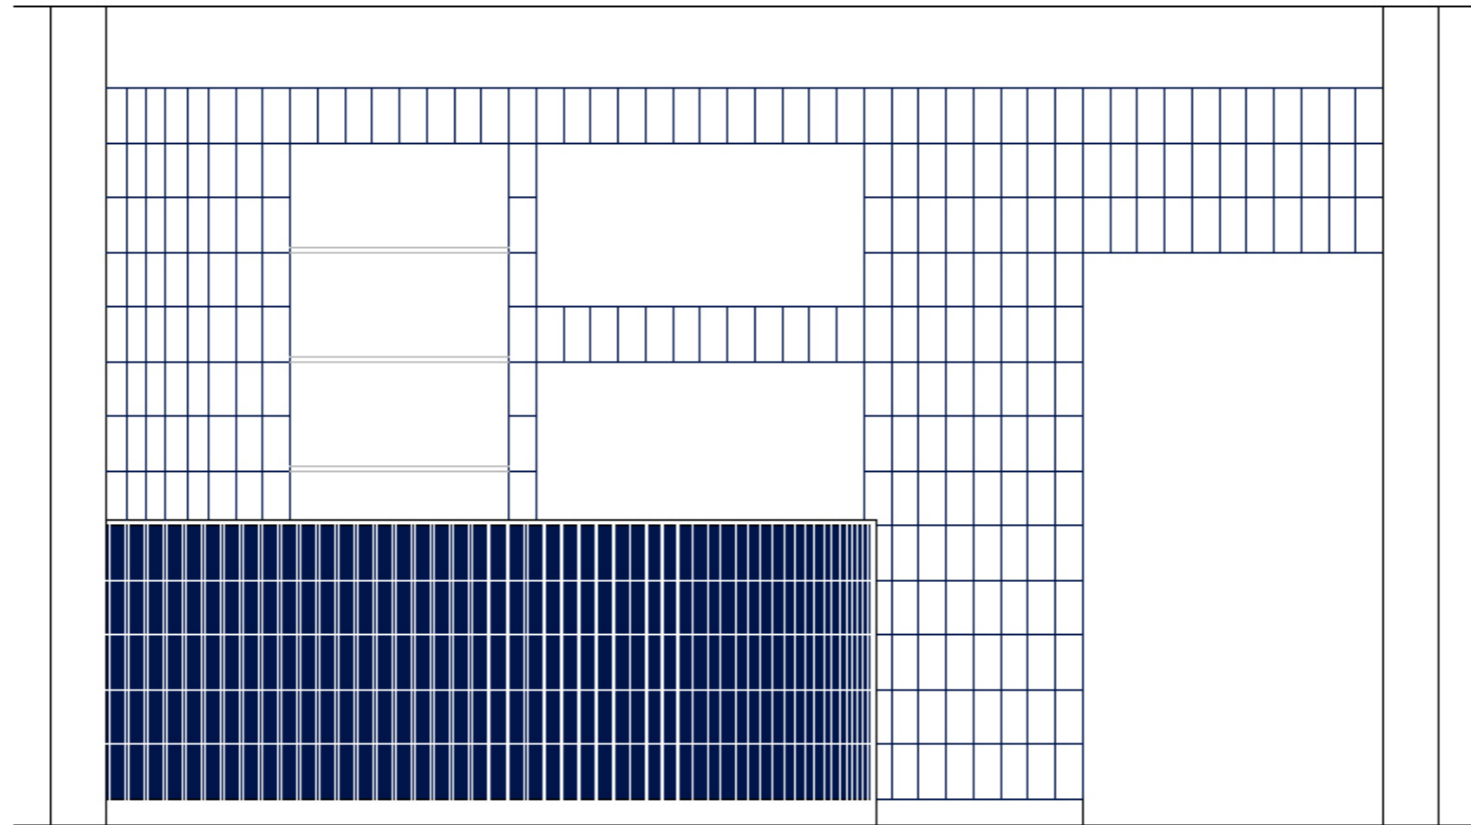

0 50 100 cm

Arantxa Manrique Arquitectes

ATLANTIS GASTRO BAR

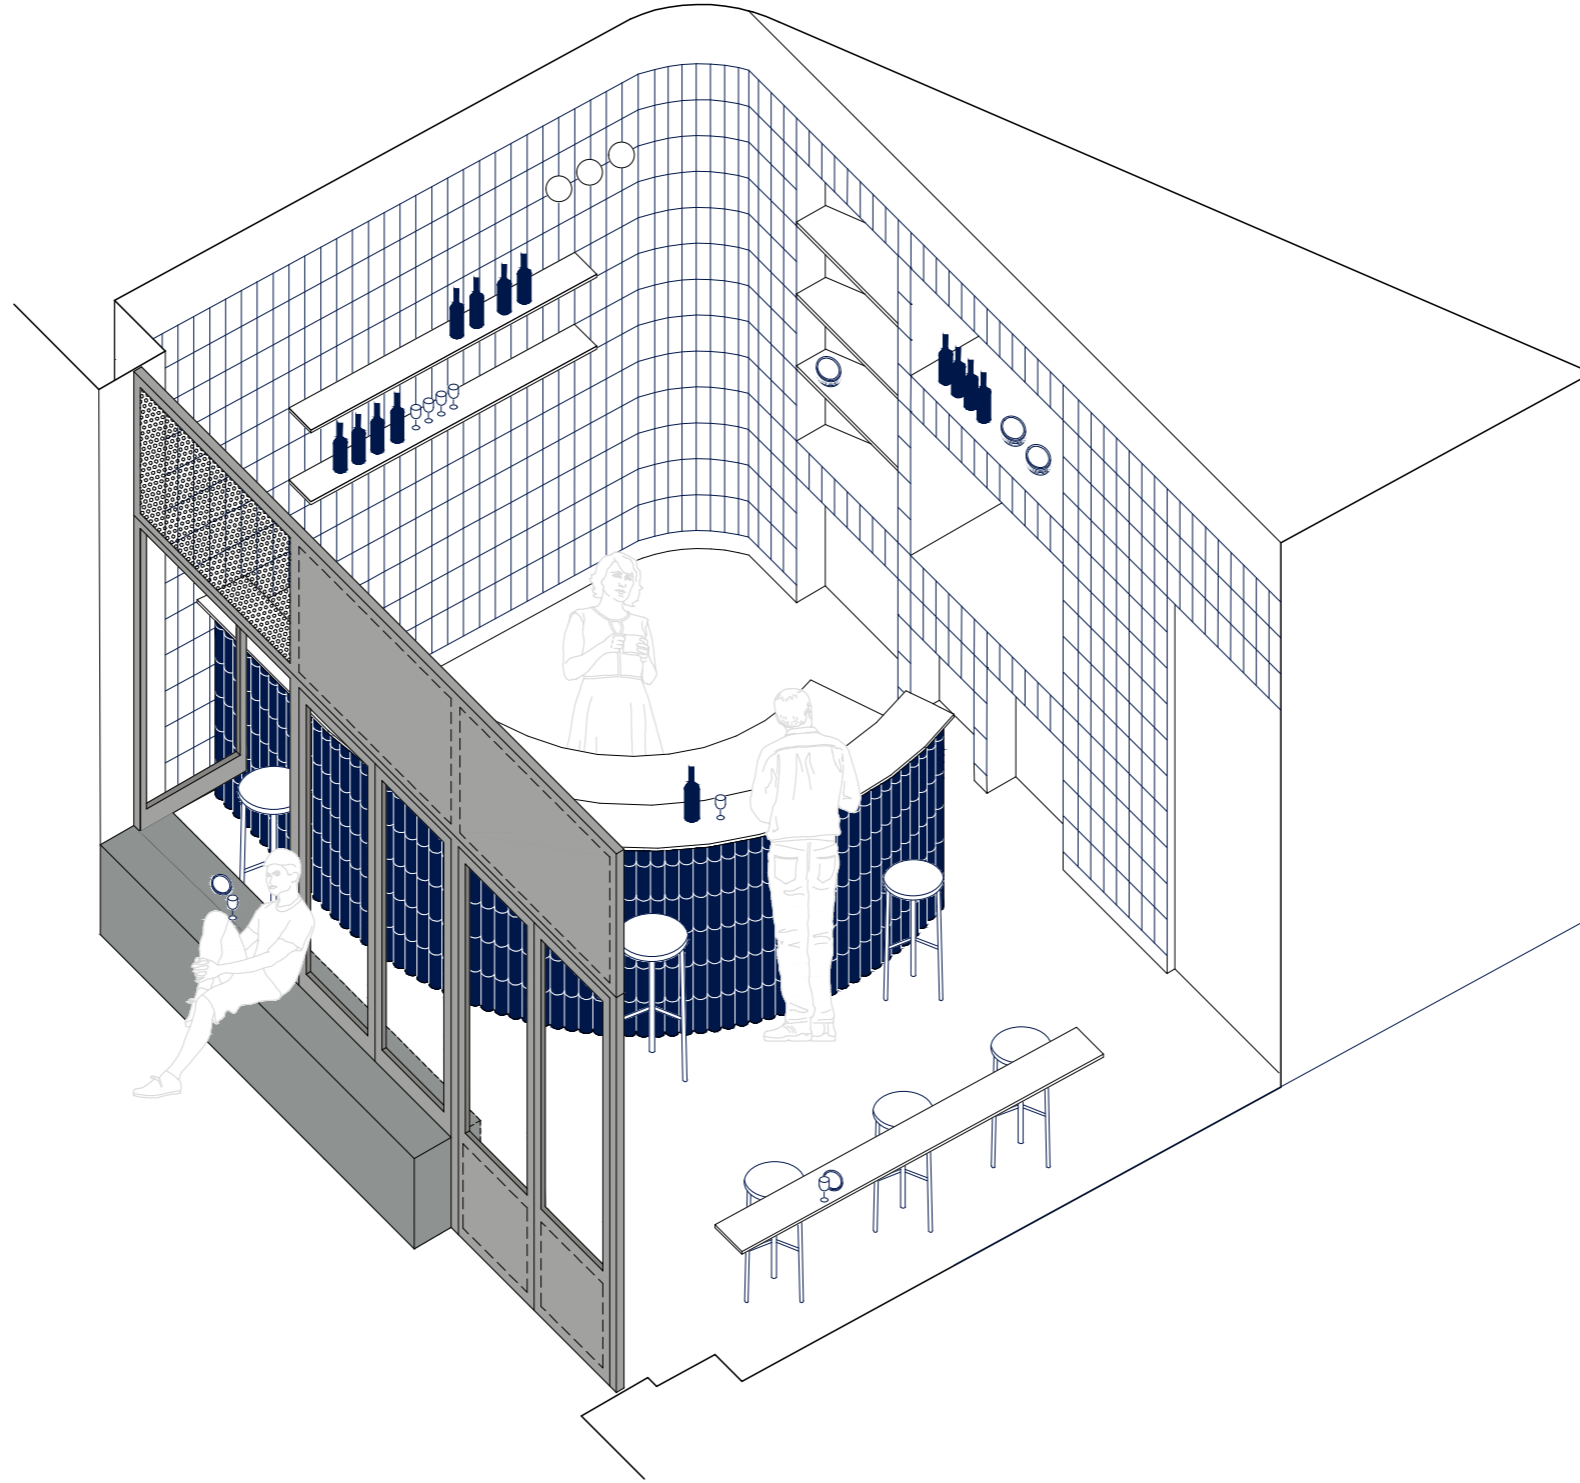

0 50 100 cm